

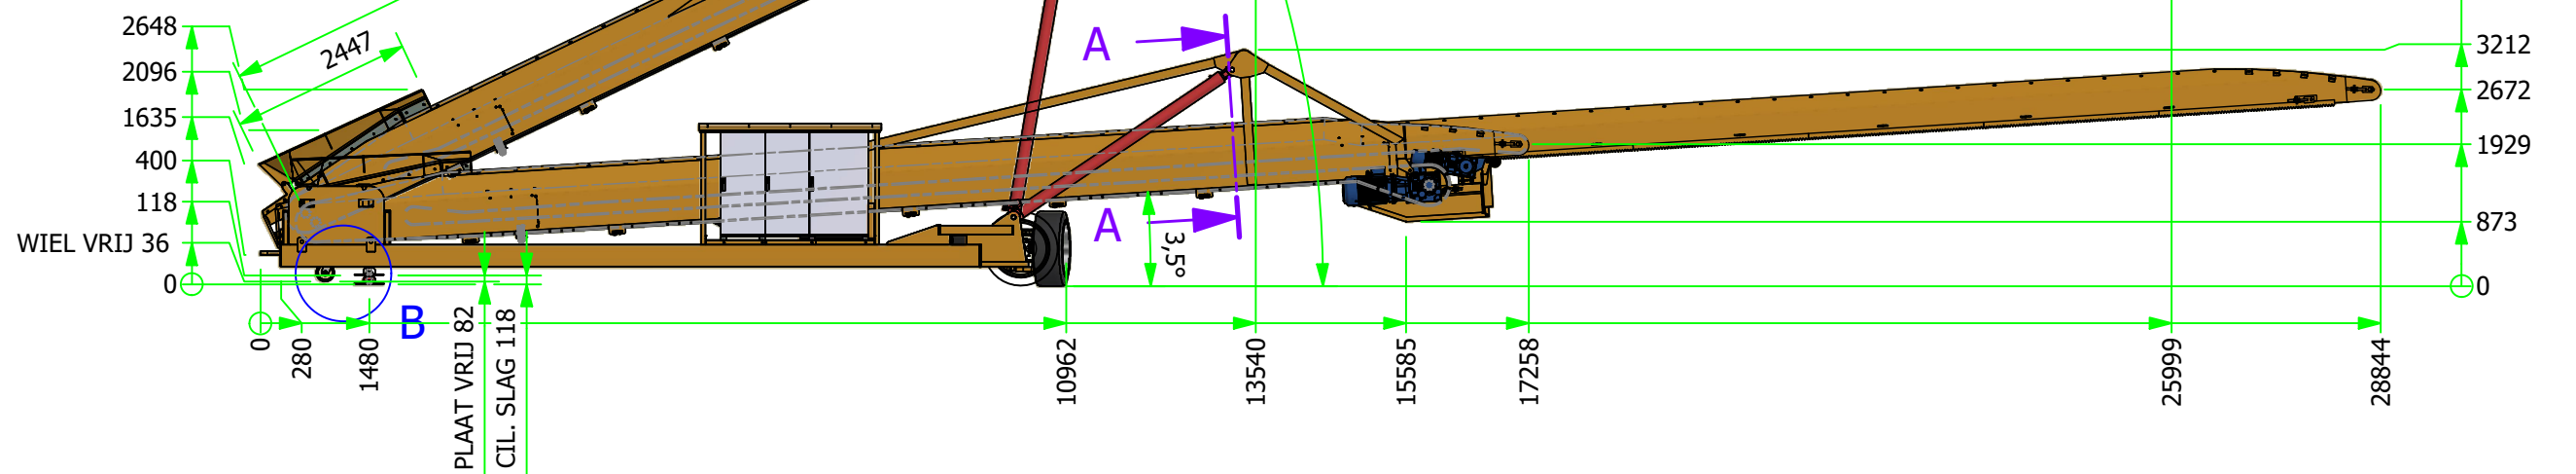
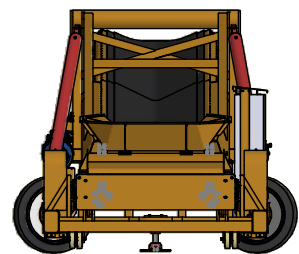
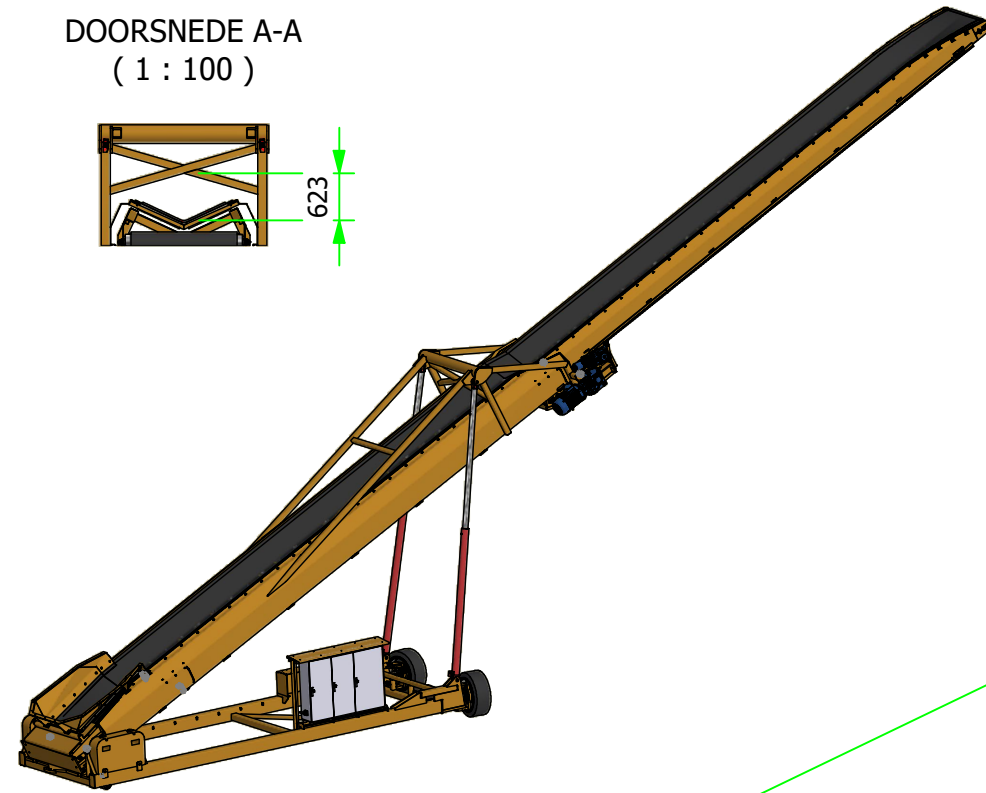
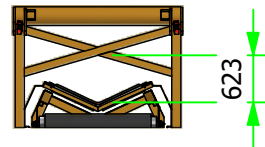


DOORSNEDE A-A
(1 : 100)

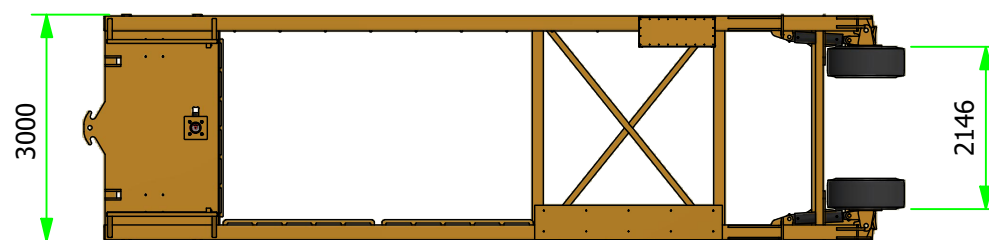

DETAIL B (1 : 50)

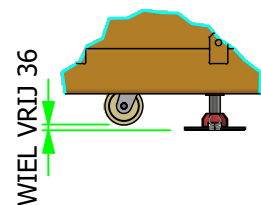

			Benaming: HV28-140		
			Opmerking:		
Get.:	1 : 100	A3	Opdrachtgever:	Tekeningnummer:	Rev.:
Datum:	12-10-2021			21 0810-000	
21 0810-000.idw		26547 kg			